


Key: Proposed restrictions



No Stopping Except Buses 7am - 7pm

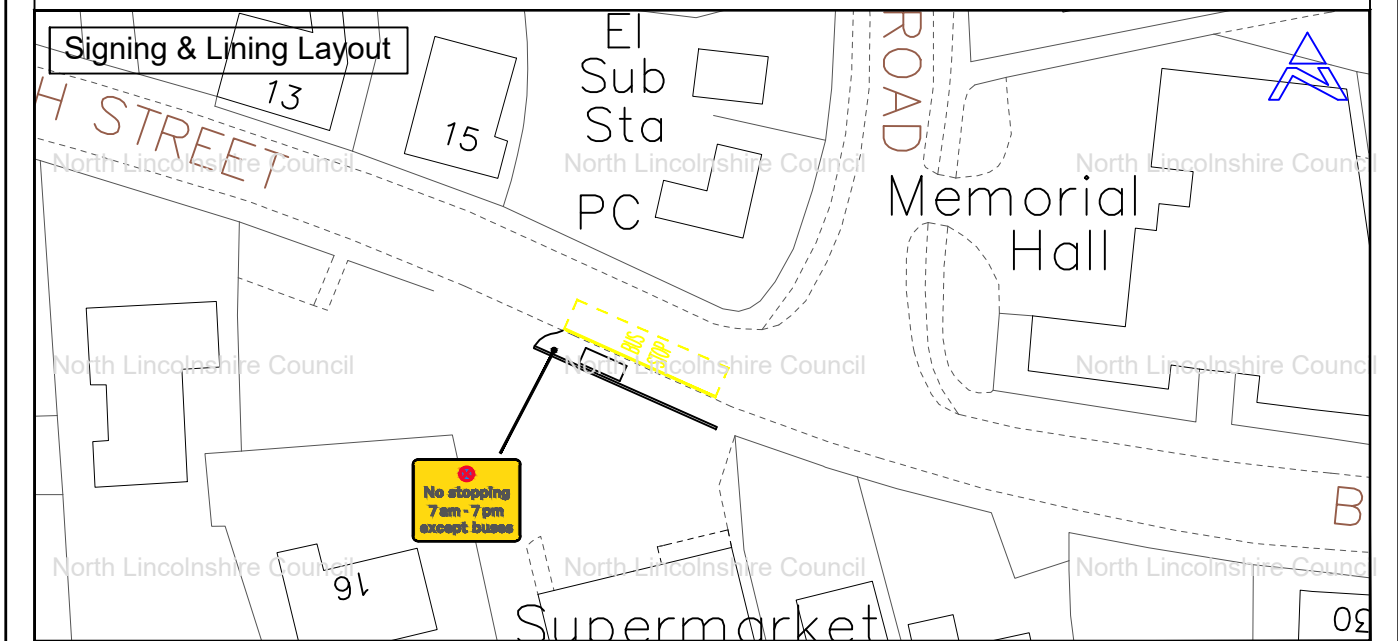

REV	DETAILS	APPROVED BY	DATE APPROVED
-----	---------	-------------	---------------

**North Lincolnshire Council**  
 Head of Service  
 Assets and Infrastructure,  
 Operations  
 Chris Ramsbottom

Based upon the Ordnance Survey mapping with the permission of Ordnance Survey on behalf of the Controller of Her Majesty's Stationary Office. © Crown Copyright.  
 Unauthorised reproduction infringes Crown Copyright and may lead to prosecution or civil proceedings.  
 NORTH LINCOLNSHIRE COUNCIL 2018 0100023560

DRAWING TITLE  
**Proposed detail: Bus Stop Markings High Street Haxey**

DRAWN BY I Jickells	SCALE NTS	CHECKED BY	DATE CHECKED	APPROVED BY	DATE APPROVED
------------------------	--------------	------------	--------------	-------------	---------------

PROJECT TITLE Proposed Traffic Regulation Order	DRAWING NUMBER YHN05057/002	REV
--	--------------------------------	-----